


REFER TO FIGURE 31-3E
FOR ORDER WHICH
SPECIALTY STRUCTURE
TYPES MUST BE
CONSIDERED.

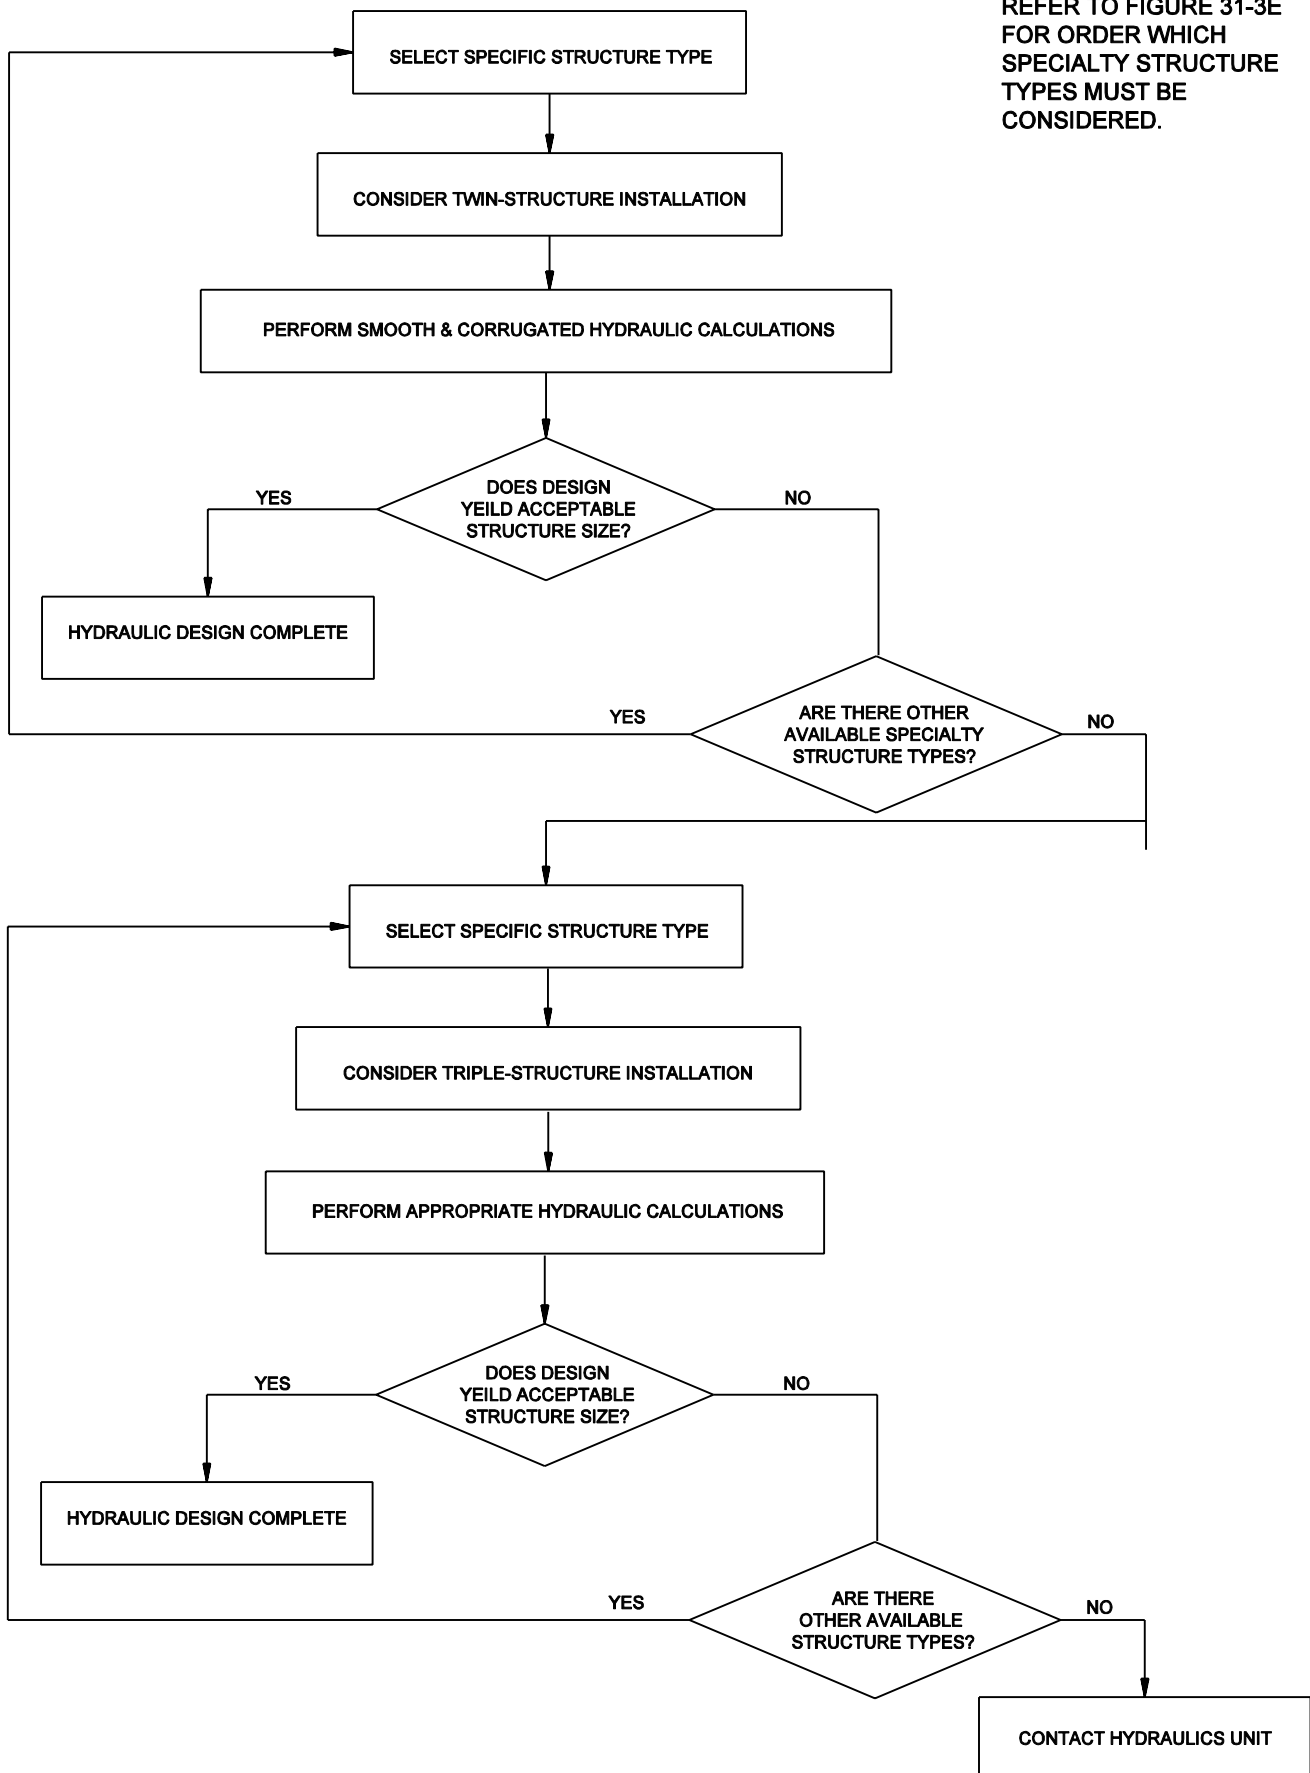

CULVERT DESIGN PROCESS (Trial 6 - Multiple Specialty Pipes)

Figure 31-3H